

# Stoka splašková S6b

1364/3


1364/56

1364/57


1364/58

1364/55

1375/26

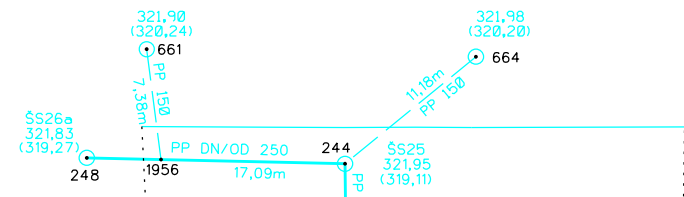

Stoka splašková S6a

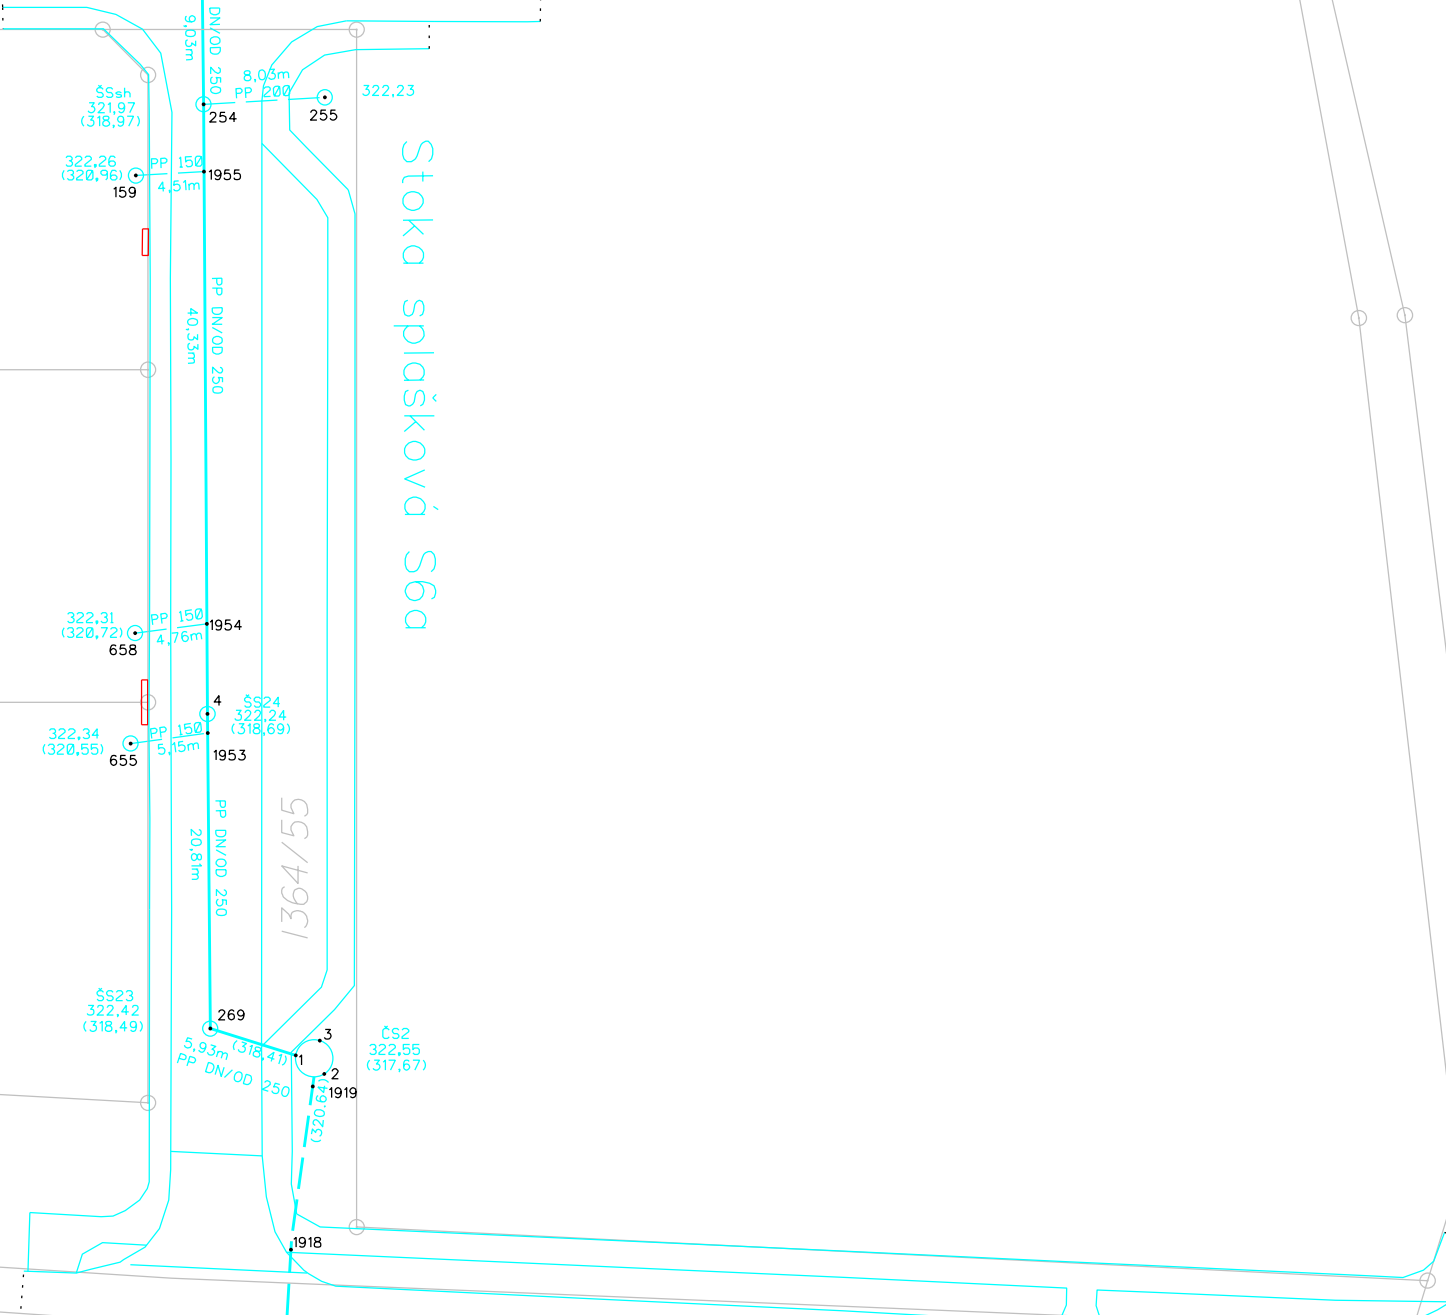

Tlaková kanalizace

1987

